
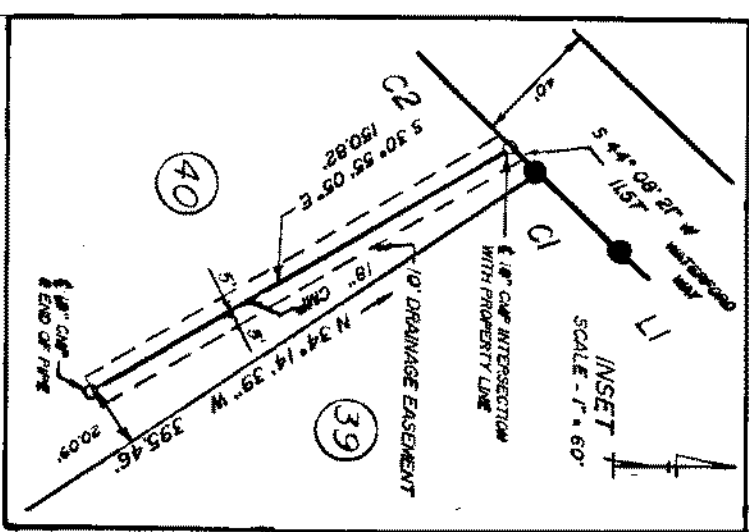
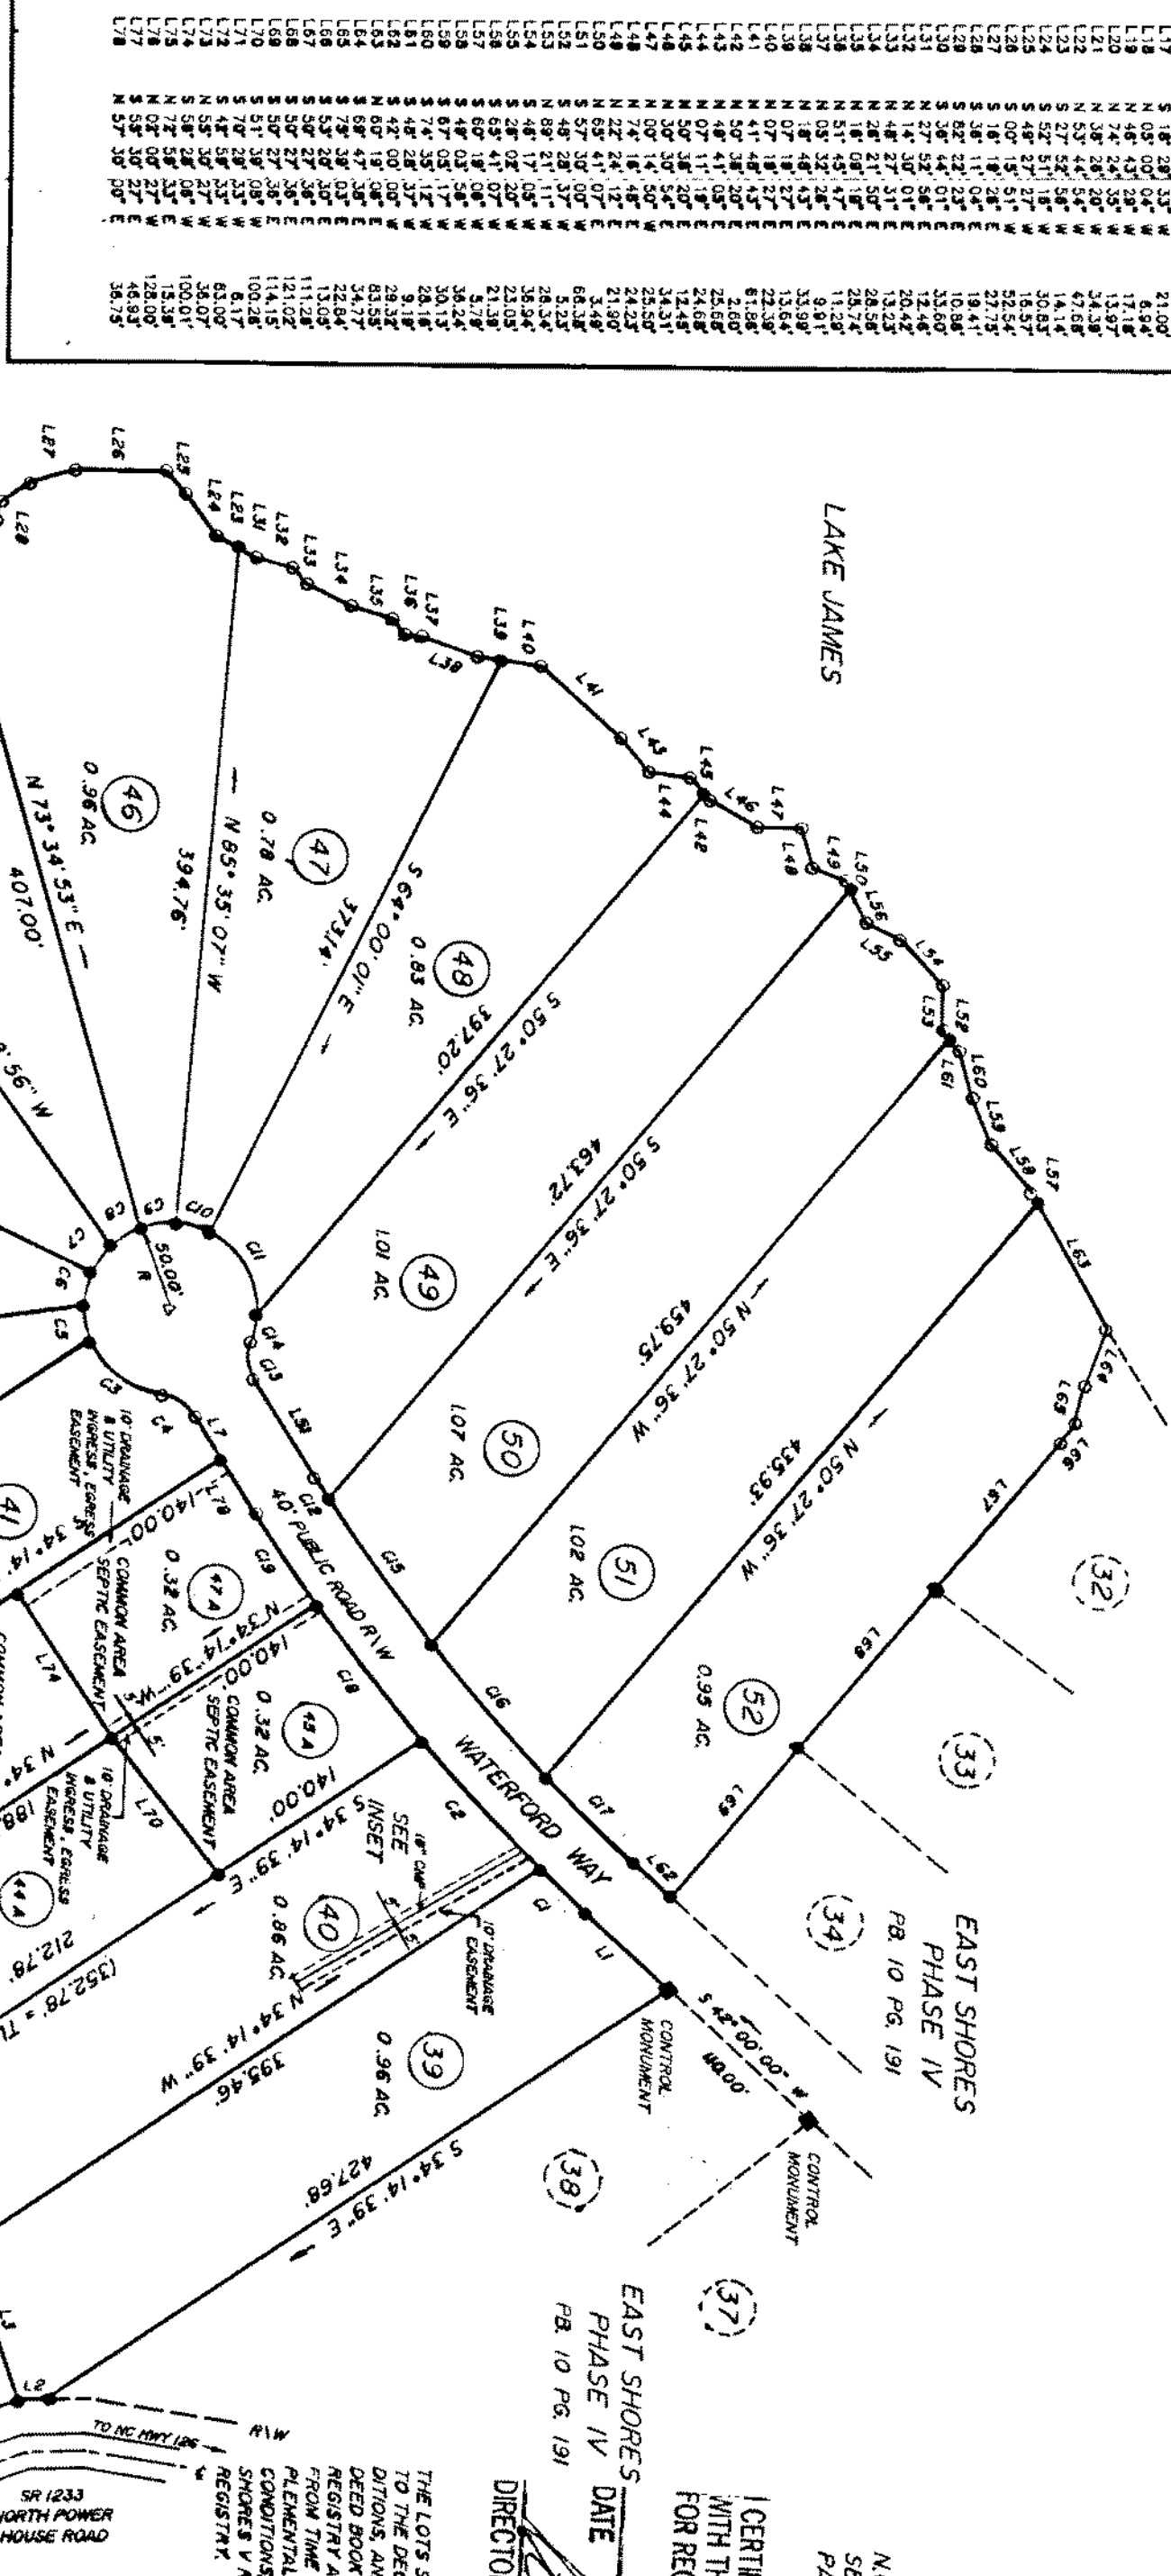


CURVE TABLE			
Curve	Radius	Chord Bearing and Distance	Arc Length
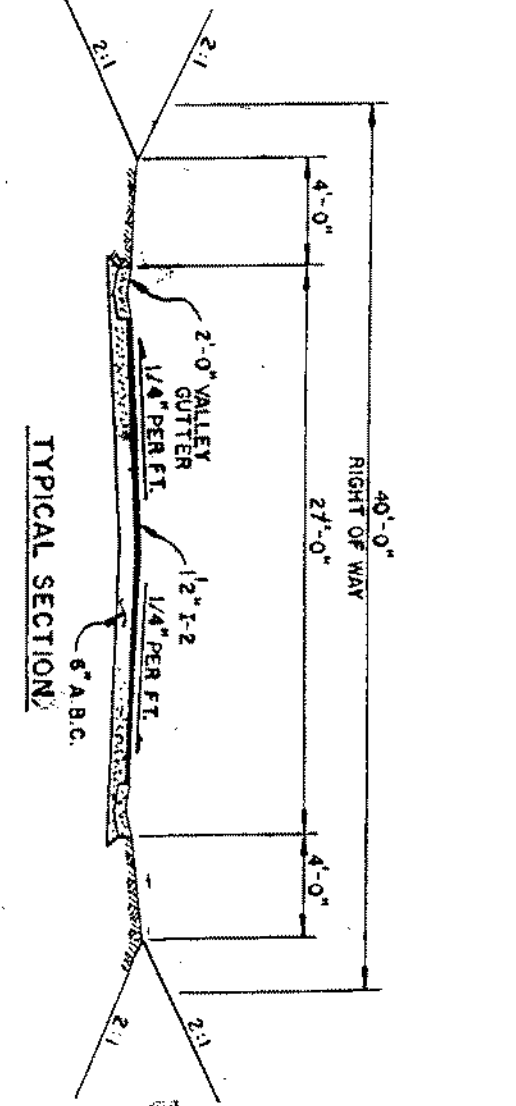

LEGEND

- CONCRETE CONTROL
- MONUMENTS
- IRON PIPES SET
- UNMARKED POINTS

SETBACKS

FRONT LOT LINES - 30 FT.
SIDE LOT LINES - 15 FT.
REAR LOT LINES - 30 FT.
WATERFRONT - 50 FT.
TO A 10' FRONT, 10' REAR
AND A 5' SIDELINE
UTILITY & DRAINAGE EASEMENT

**BEING A PART OF BR-67 AND BR-7 AS RECORDED
IN DEED BOOK 351 PAGE 223 BURKE COUNTY REGISTRY.**

EAST SHORES PHASE IV

CRESCENT RESOURCES, INC.

BURKE COUNTY, NORTH CAROLINA

LINVILLE TOWNSHIP

NO NCSS MONUMENTS WITHIN 2000 FT.

SCALE 1" = 100'

DEPARTMENT OF TRANSPORTATION

DIVISION OF HIGHWAYS

PROPOSED SUBDIVISION ROAD

CONSTRUCTION STANDARDS CERTIFICATION

APPROVED *[Signature]*

DATE 2/16/94

REVISED - / / 1994

REVISED - / / 19



**CERTIFY THAT THE PLAT SHOWN HEREON COMPLES
WITH THE HIGH DENSITY RESIDENTIAL MORATORIUM
FOR RECORDING IN THE REGISTER OF DEEDS OFFICE
OF THE CLERK OF SUPERIOR COURT, AND DEDICATE ALL RIGHTS TO
PUBLIC USE AS NOTED.**

DIRECTOR OF PLANNING & DEVELOPMENT

DATE 2/16/94

FILE NO. 10-191

**THE LOTS SHOWN ON THIS PLAT ARE SUBJECT
TO THE DECISIONS OF THE BOARD OF ZONING
AND RESTRICTIONS, CON-
DITIONS AND RESTRICTIONS, CON-
DEED BOOK 771 PAGE 154 OF BURKE COUNTY
REGISTER AS SUPPLEMENTED AND AMENDED
FROM TIME TO TIME AND THE 4 TH SUR-
VEY, AND RESTRICTIONS OF COVENANTS,
CONDITIONS, AND RESTRICTIONS FOR EAST
SHORES V RECORDED IN THE BURKE COUNTY
REGISTER.**

**LOTS DESIGNATED AS COMMON AREA SEPTIC
SYSTEM LOTS ARE NOT CURRENTLY
SUBJECT TO THE HIGH DENSITY RESIDENTIAL
MORATORIUM.**

STATE OF NORTH CAROLINA

COUNTY OF BURKE


E. A. WALLACE

REGISTERED LAND SURVEYOR

AD. 1874

DATE 2/16/94

FILE NO. 10-191

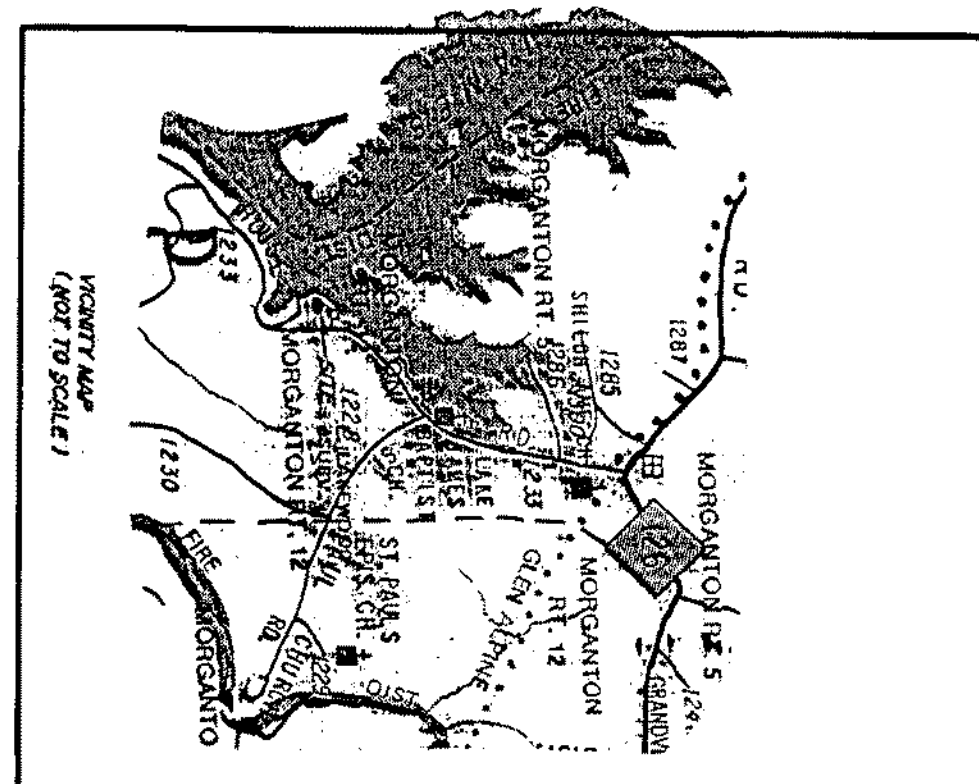

NOTARY PUBLIC

DATE 2/16/94

FILE NO. 10-191

CRESCENT RESOURCES, INC.


LINVILLE TOWNSHIP, BURKE CO.

NORTH CAROLINA

MALLONEE SURVEYING, INC.

P.O. DRAWER 1119

MORGANTON, N.C.

SURVEY BY R. MORGAN

CHECKED BY M. VIGGERS

DATE OF SURVEY DEC. 28, 1993

